




1 PERSPECTIVE
A-01 SCALE NTS



3 SITE DEVELOPMENT PLAN
A-01 SCALE NTS

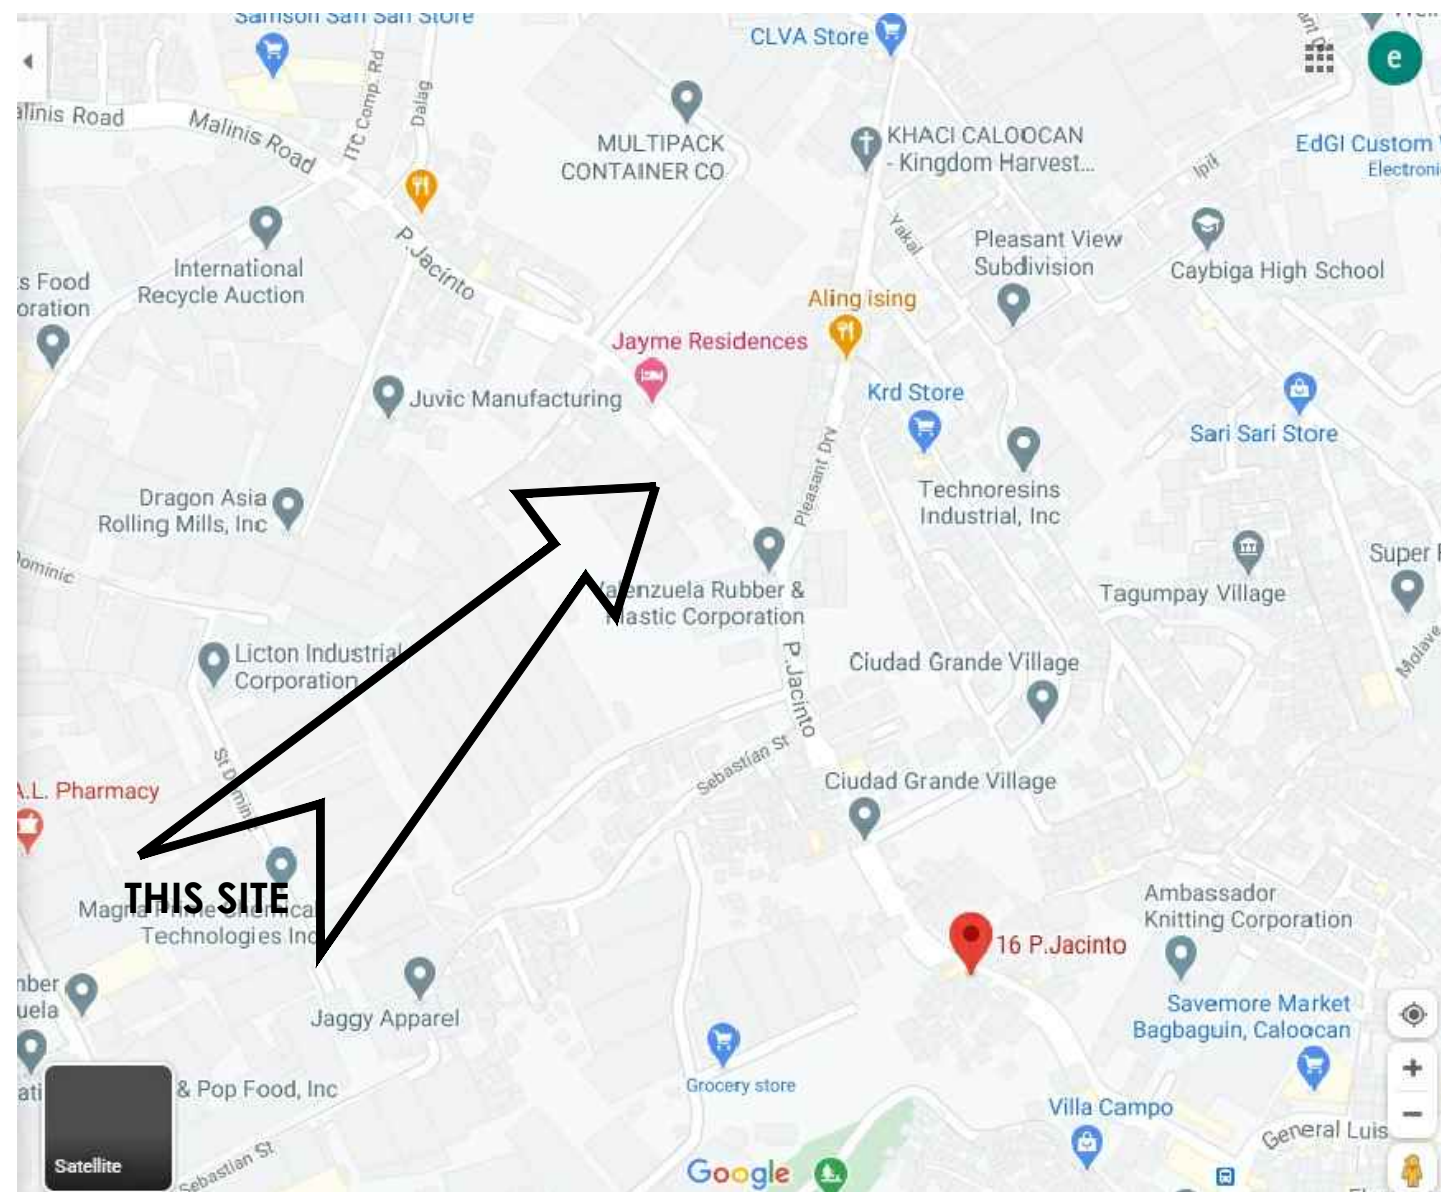

2 VICINITY MAP
A-01 SCALE NTS

TABLE OF CONTENTS		REPUBLIC OF THE PHILIPPINES DEPARTMENT OF PUBLIC WORKS & HIGHWAYS
ARCHITECTURAL		OFFICE OF THE BUILDING OFFICIAL
A-01	PERSPECTIVE, SITE DEVELOPMENT PLAN LOCATION/VICINITY MAP, TABLE OF CONTENTS	LAND USE AND ZONING
A-02	WAREHOUSE 01 EXISTING FLOOR PLAN AND ROOF PLAN	
A-03	WAREHOUSE 01 FRONT, REAR AND RIGHT SIDE ELEVATIONS, KITCHEN ISOMETRIC VIEW, ENLARGED PLAN AND ELEVATIONS OF PANTRY KITCHEN COUNTER	
A-04	WAREHOUSE 01 LEFT SIDE ELEVATION, EXISTING ROOF FRAMING PLAN FOR REPAINTING, CANOPY ISOMETRIC AND SECTION DETAIL	
A-05	WAREHOUSE 02 EXISTING FLOOR PLAN, FRONT AND REAR ELEVATION	LINE & GRADE
A-06	WAREHOUSE 02 LEFT AND RIGHT SIDE ELEVATIONS	
		ARCHITECTURAL
		STRUCTURAL
		ELECTRICAL
SANITARY		SANITARY
P-01	GENERAL NOTES AND SPECIFICATIONS, WATERLINE DISTRIBUTION LAY-OUT PLAN	
		MECHANICAL
NOTE: DO NOT SCALE DRAWINGS, VERIFY DESIGN ARCHITECT CONFLICTING INFORMATION MAY ARISE.		
R.A. 9266 ARCHITECTURE ACT OF 2004 SECTION 33. Ownership of Plans, Specifications and Other Contract Documents <i>Drawings and specifications and other contract documents duly signed, stamped or sealed, as instruments of service, are the intellectual property and documents of the architect, whether the object for which they are made is executed or not. It shall be unlawful for any person to duplicate or to make copies of said documents for use in the repetition of and for other projects or buildings, whether executed partly or in whole, without the written consent of architect or author of said documents.</i>		

ARCHITECT	PROJECT TITLE/LOCATION	OWNER	REVISIONS	SHEET CONTENTS	DRAWN BY	AEI	SHEET NO.
EDSEL Israel ANTONIO	PROPOSED ROOF REPAIR FOR SCAI WAREHOUSE 01 AND REHABILITATION FOR SCAI WAREHOUSE 02	PRIVATIZATION AND MANAGEMENT OFFICE LOCATION : 104 GAMBOA STREET, LEGASPI VILLAGE, MAKATI CITY, PHILIPPINES		PERSPECTIVE SITE DEVELOPMENT PLAN VICINITY MAP TABLE OF CONTENTS	CADD BY	AEI	A 01
PRC NO. : 0018014	PTR NO. : 10287029	16-B P. JACINTO STREET, BAGBAGUIN, VALENZUELA CITY, M.M.			SCALE	AS SHOWN	
T.A.N. : 223-203-804-000	ISSUED ON : JAN. 27, 2020	APPROVED/DATE:			DATE	MARCH 09, 2018	
IAPOA NO. : 11956-289496-071420	ISSUED AT : LAL-LO, CAGAYAN						