


1 LEFT SIDE ELEVATION
A-06 SCALE 1:100

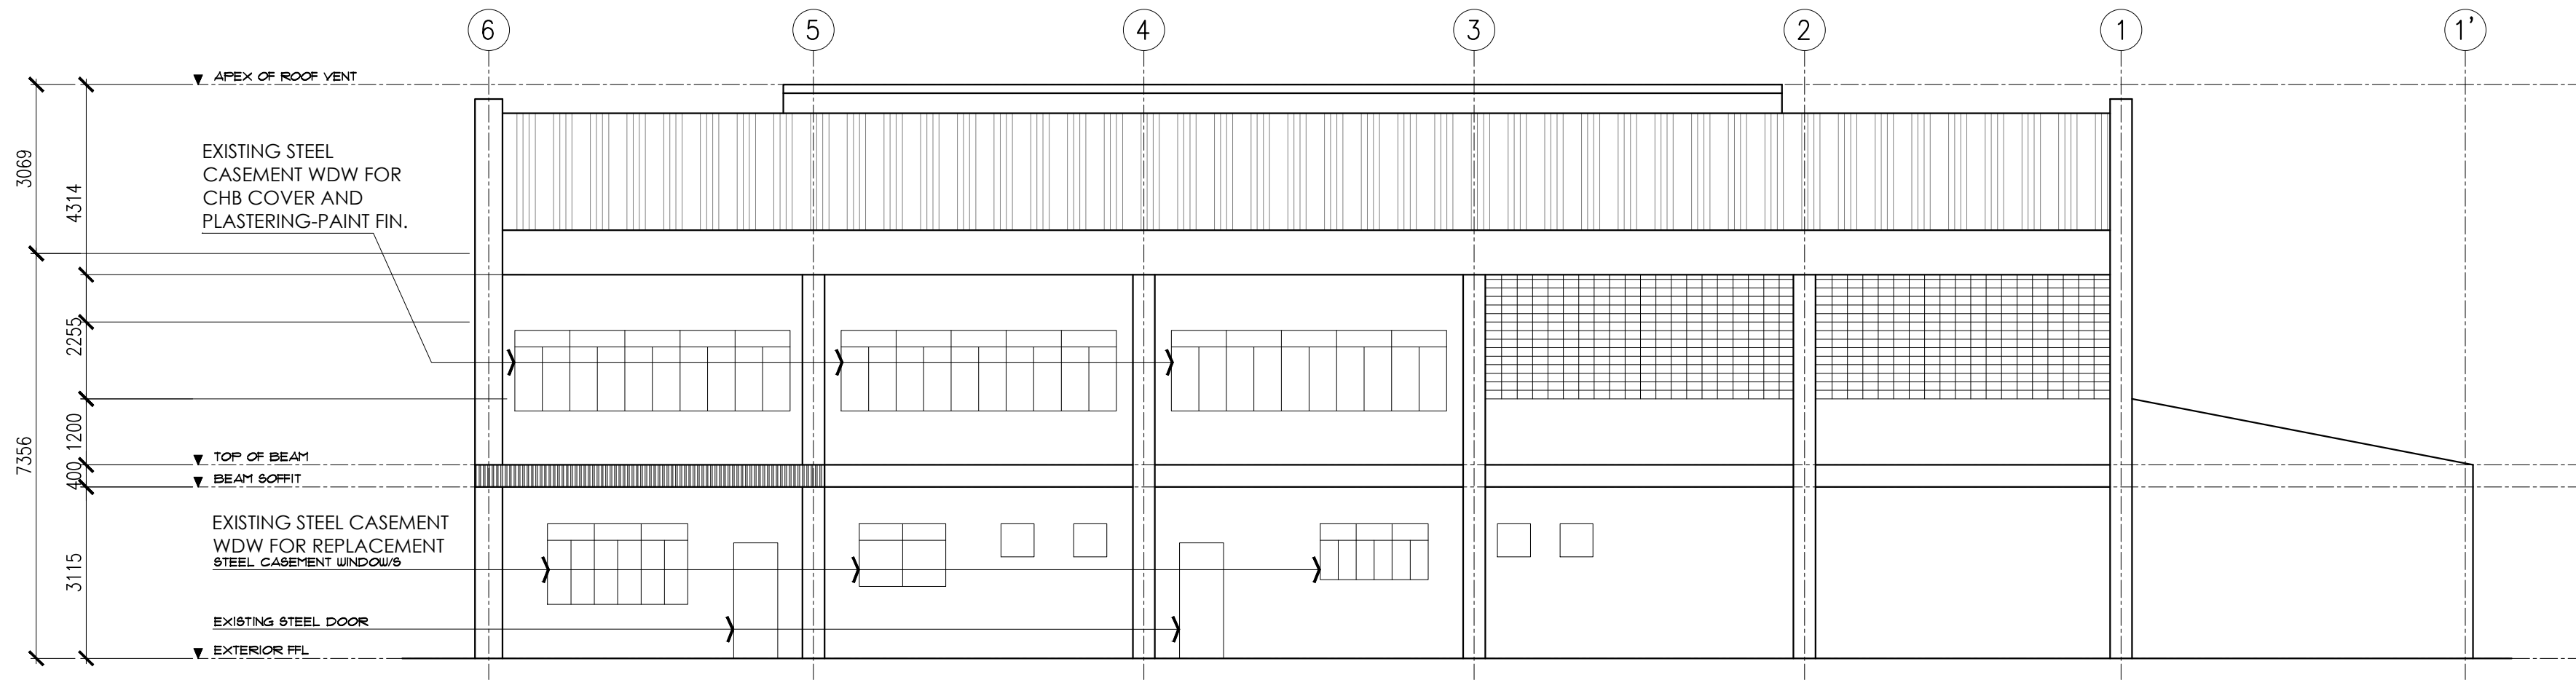

2 RIGHT SIDE ELEVATION
A-06 SCALE 1:100

	ARCHITECT	PROJECT TITLE/LOCATION	OWNER	REVISIONS	SHEET CONTENTS	DRAWN BY	AEI	SHEET NO.
	EDSEL Israel ANTONIO	PROPOSED ROOF REPAIR FOR SCAIC WAREHOUSE 01 AND REHABILITATION FOR SCAIC WAREHOUSE 02	PRIVATIZATION AND MANAGEMENT OFFICE		WAREHOUSE 02 RIGHT SIDE ELEVATION WAREHOUSE 02 LEFT SIDE ELEVATION	CADD BY	AEI	A 06
	PRC NO. : 0018014	PTR NO. : 10287029	LOCATION : 104 GAMBOA STREET, LEGASPI VILLAGE, MAKATI CITY, PHILIPPINES			SCALE	AS SHOWN	
	T.I.N. : 223-203-804-000	ISSUED ON : JAN. 27, 2020	16-B P. JACINTO STREET, BAGBAGUIN, VALENZUELA CITY, M.M.			DATE	OCT. 09, 2020	
IAPOA NO. : 11956-289496-071420	ISSUED AT : LAL-LO, CAGAYAN		APPROVED/DATE:					